


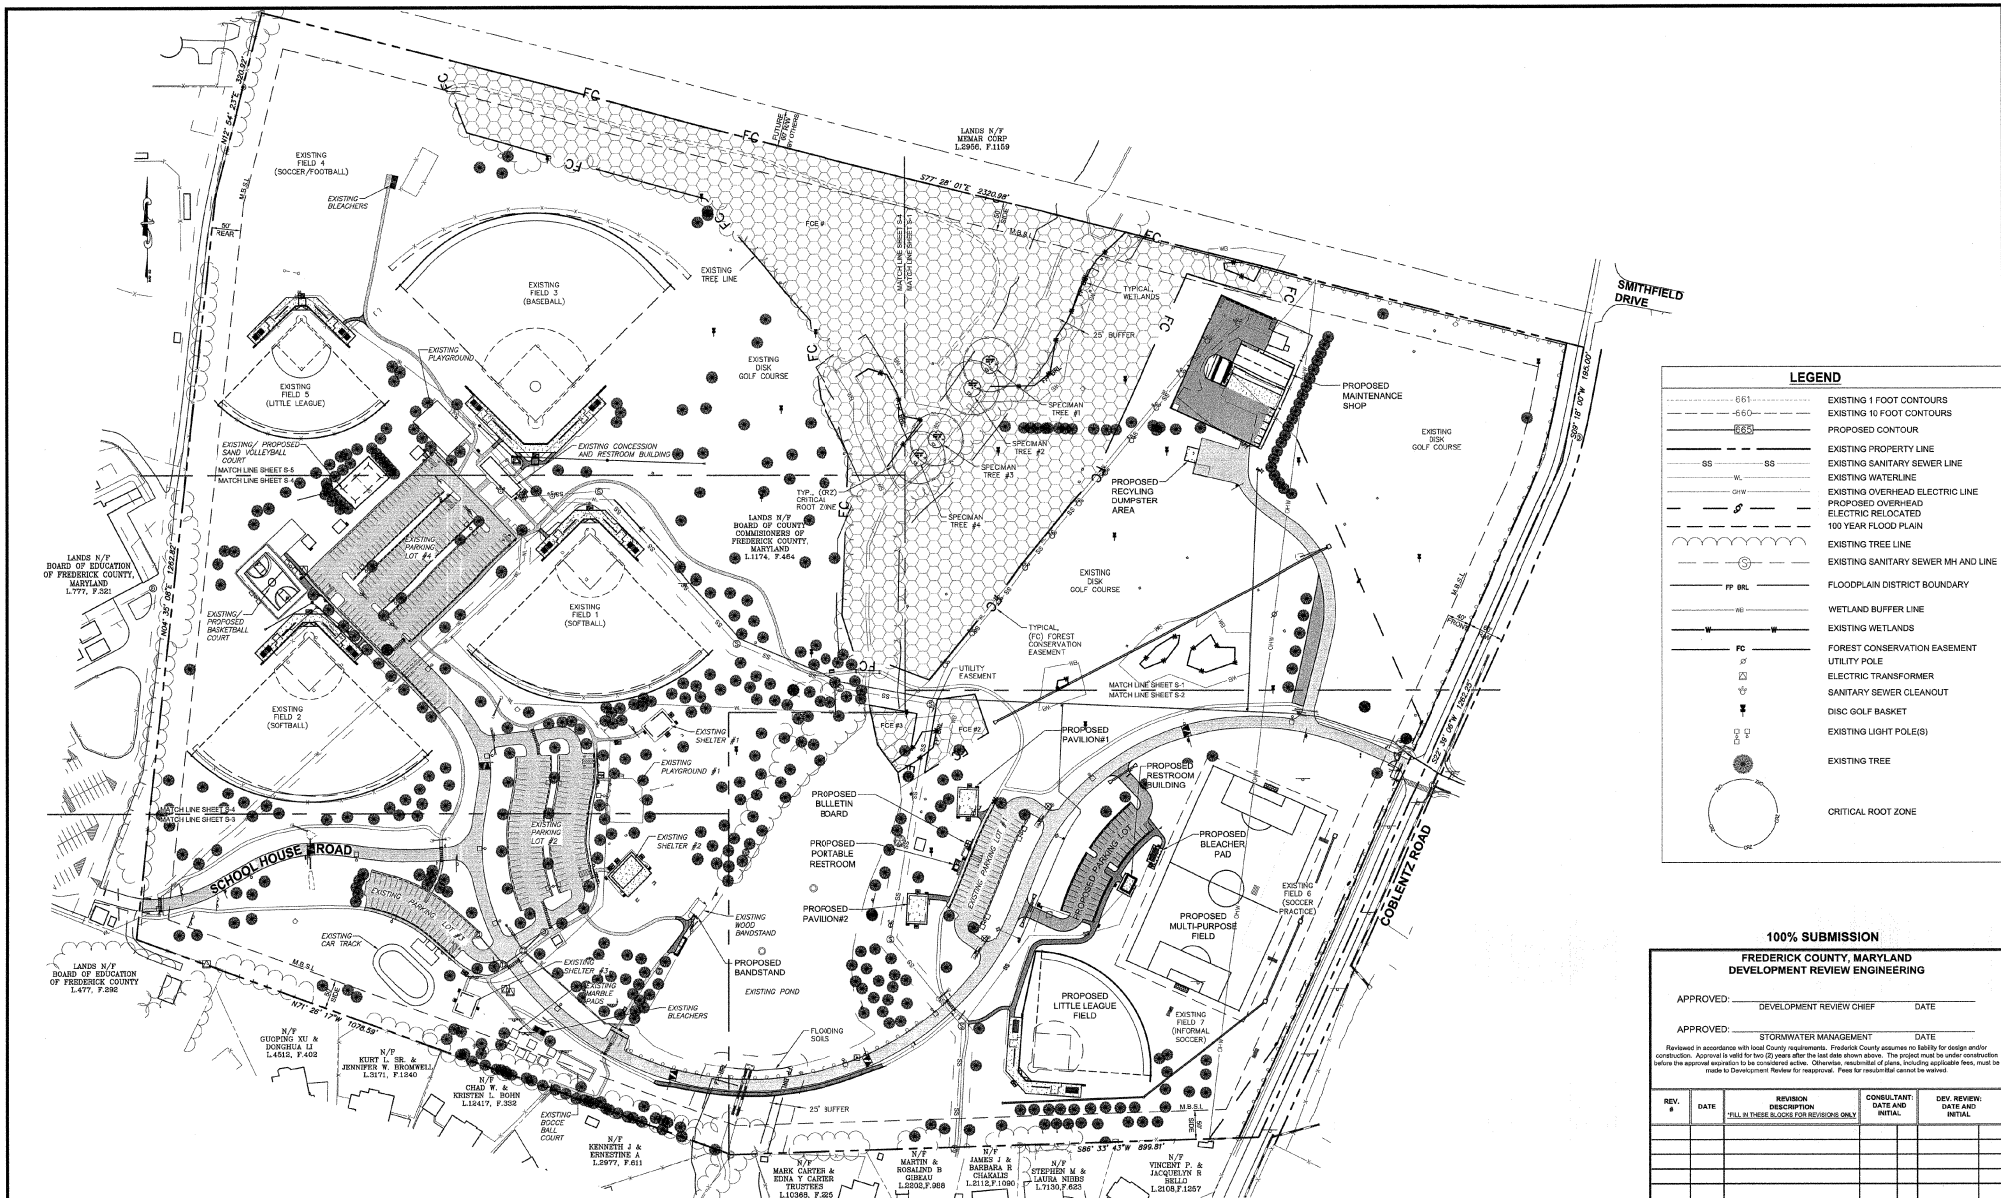

LEGEND	
---	EXISTING 1 FOOT CONTOURS
---	EXISTING 10 FOOT CONTOURS
---	PROPOSED CONTOUR
---	EXISTING PROPERTY LINE
---	EXISTING SANITARY SEWER LINE
---	EXISTING WATERLINE
---	EXISTING OVERHEAD ELECTRIC LINE
---	PROPOSED OVERHEAD ELECTRIC RELOCATED
---	100 YEAR FLOOD PLAIN
---	EXISTING TREE LINE
---	EXISTING SANITARY SEWER MH AND LINE
---	FLOODPLAIN DISTRICT BOUNDARY
---	WETLAND BUFFER LINE
---	EXISTING WETLANDS
---	FOREST CONSERVATION EASEMENT
---	UTILITY POLE
---	ELECTRIC TRANSFORMER
---	SANITARY SEWER CLEANOUT
---	DISC GOLF BASKET
---	EXISTING LIGHT POLE(S)
---	EXISTING TREE
---	CRITICAL ROOT ZONE

100% SUBMISSION

FREDERICK COUNTY, MARYLAND DEVELOPMENT REVIEW ENGINEERING

APPROVED: _____ DATE _____
DEVELOPMENT REVIEW CHIEF

APPROVED: _____ DATE _____
STORMWATER MANAGEMENT

Reviewed in accordance with local County requirements. Frederick County assumes no liability for design and/or construction. Approval is valid for two (2) years after the last date shown above. The project must be under construction within the approved expiration to be considered active. Otherwise, resubmission of plans, including applicable fees, must be made to Development Review for resubmission. Fees for resubmission cannot be waived.


REV. #	DATE	REVISION DESCRIPTION (FILL IN THESE BLOCKS FOR REVISIONS ONLY)	CONSULTANT DATE AND INITIAL	DEV. REVIEW DATE AND INITIAL

HUMAN & ROHDE, INC.
Landscape Architects
512 Virginia Ave.
Towson, Maryland 21286
(410) 825-3885 Phone
(410) 825-3887 Fax

SEAL

TRIAD ENGINEERING, INC.
1075D SHERMAN AVE.
HAGERSTOWN, MD 21740
(301) 797-6400 Phone
(301) 797-2424 Fax

GRAPHIC SCALE

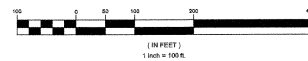

OWNER / DEVELOPER

FREDERICK COUNTY, MD.
WINCHESTER HALL
12 EAST CHURCH STREET
FREDERICK, MARYLAND 21701
PHONE: (301) 600-1100

KEY MAP AND SITE BOUNDARY

CAPITAL PROJECT NO.
**MIDDLETOWN PARK
DEVELOPMENT & REHAB
PROJECT**
FREDERICK COUNTY, MARYLAND
RELOCATION DISTRICT NO. 05

K-1

SCALE: 1"=100'

STAFF BJS
DRAWN BY CHECKED BY

DATE: AUGUST 2019

SHEET 2 OF 70